




NOTE: ALL DIMENSIONS ARE IN mm UNLESS OTHERWISE STATED

Different Levels of existing surface of demolished area

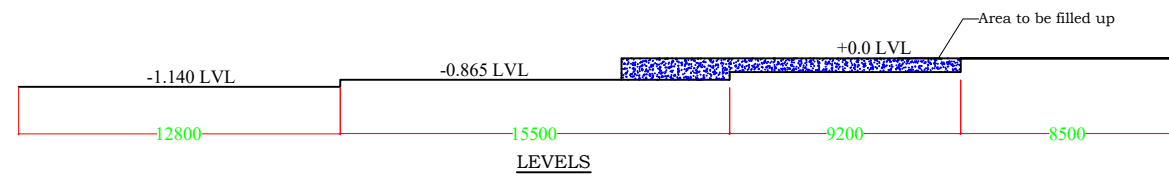

Proposed area to be filled up to maintain uniform floor level

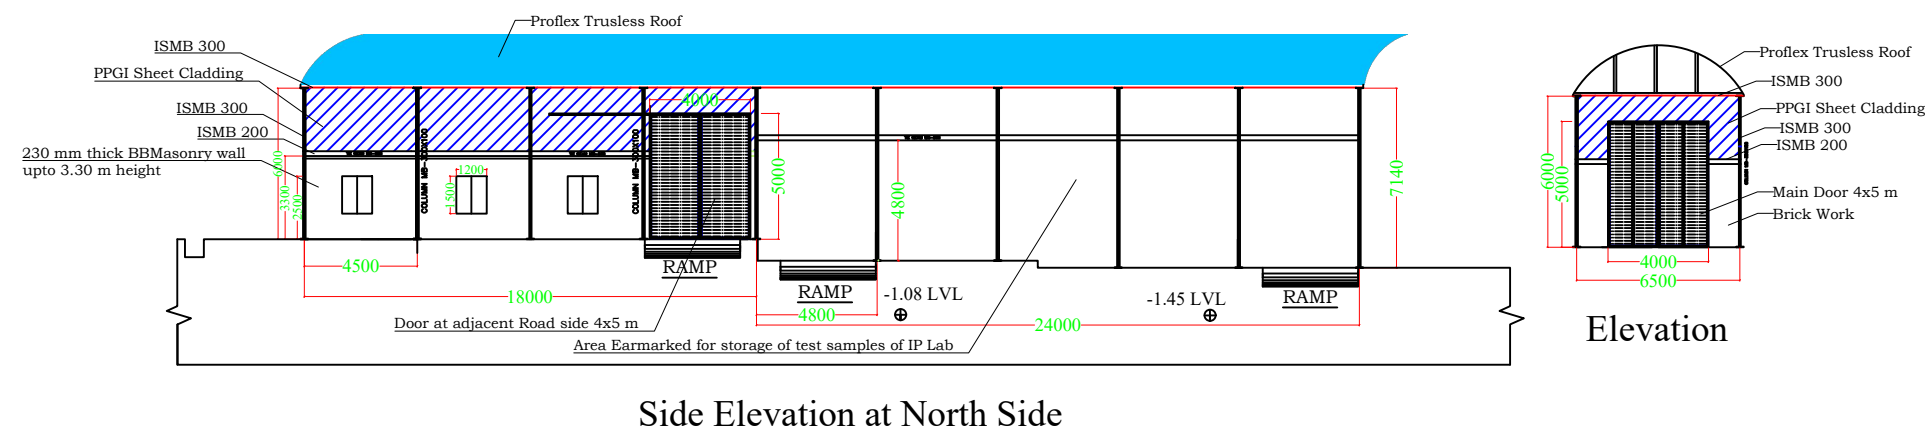

SITE:	Short Circuit Lab	01	05.12.24		Civil Engineering Division CPRI, Bengaluru - 560 080. Tel.: 080 2207 2281 / 2284 <a href="https://cpri.res.in">https://cpri.res.in</a>
TITLE:	Assembly Area Concept Plan	DRAWING NO.	PROJECT NO.		
		1:25			
		SCALE AT A4.	DRAWN.	CHECKED.	REVISION.